




BRITISH
COLUMBIA

Ministry of Agriculture, Food and Fisheries


Agricultural Building Systems Handbook

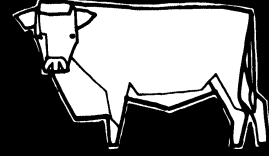

PLAN

314-23

FENCELINE FEED BUNK - PRECAST CONCRETE

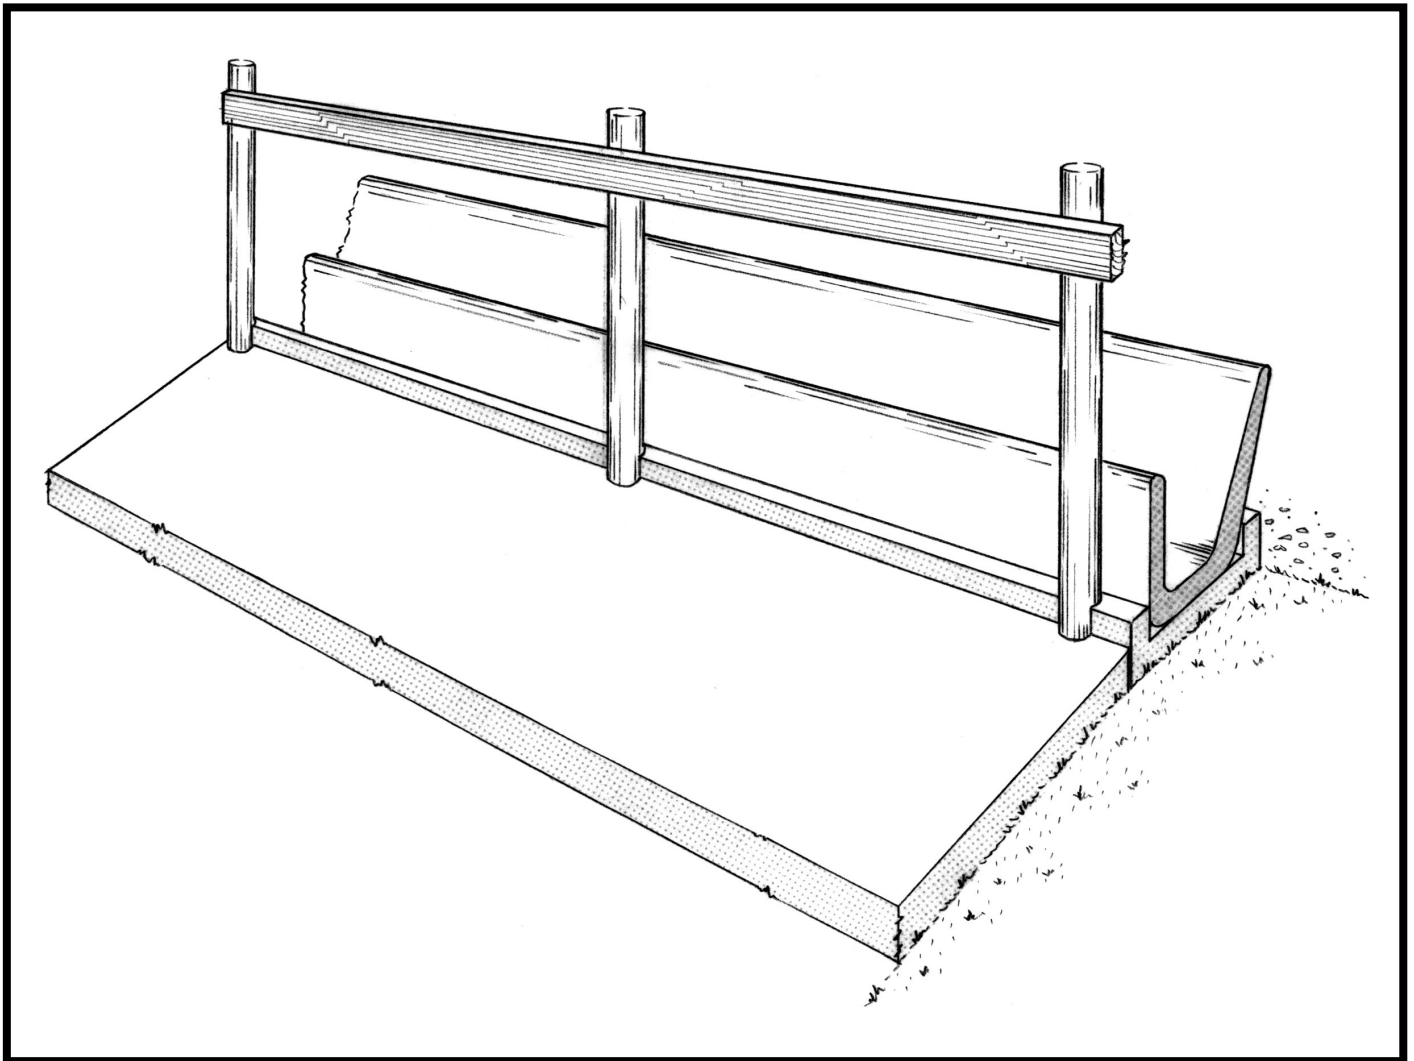

314-23

FENCE-LINE FEEDBUNK

This plan shows construction of a concrete fence-line feedbunk which may be used with beef or dairy cattle.

The manger part is a precast concrete feedbunk set on a concrete base. The 3 in. high curb prevents movement in either direction.

The feedbunk should be constructed on compact gravel along the perimeter of an open feedlot. A concrete apron sloping well away from the feedbunk, at least 8 ft. wide, allows for regular cleaning and ensure a firm footing for the cattle.

